


# Technical Specification

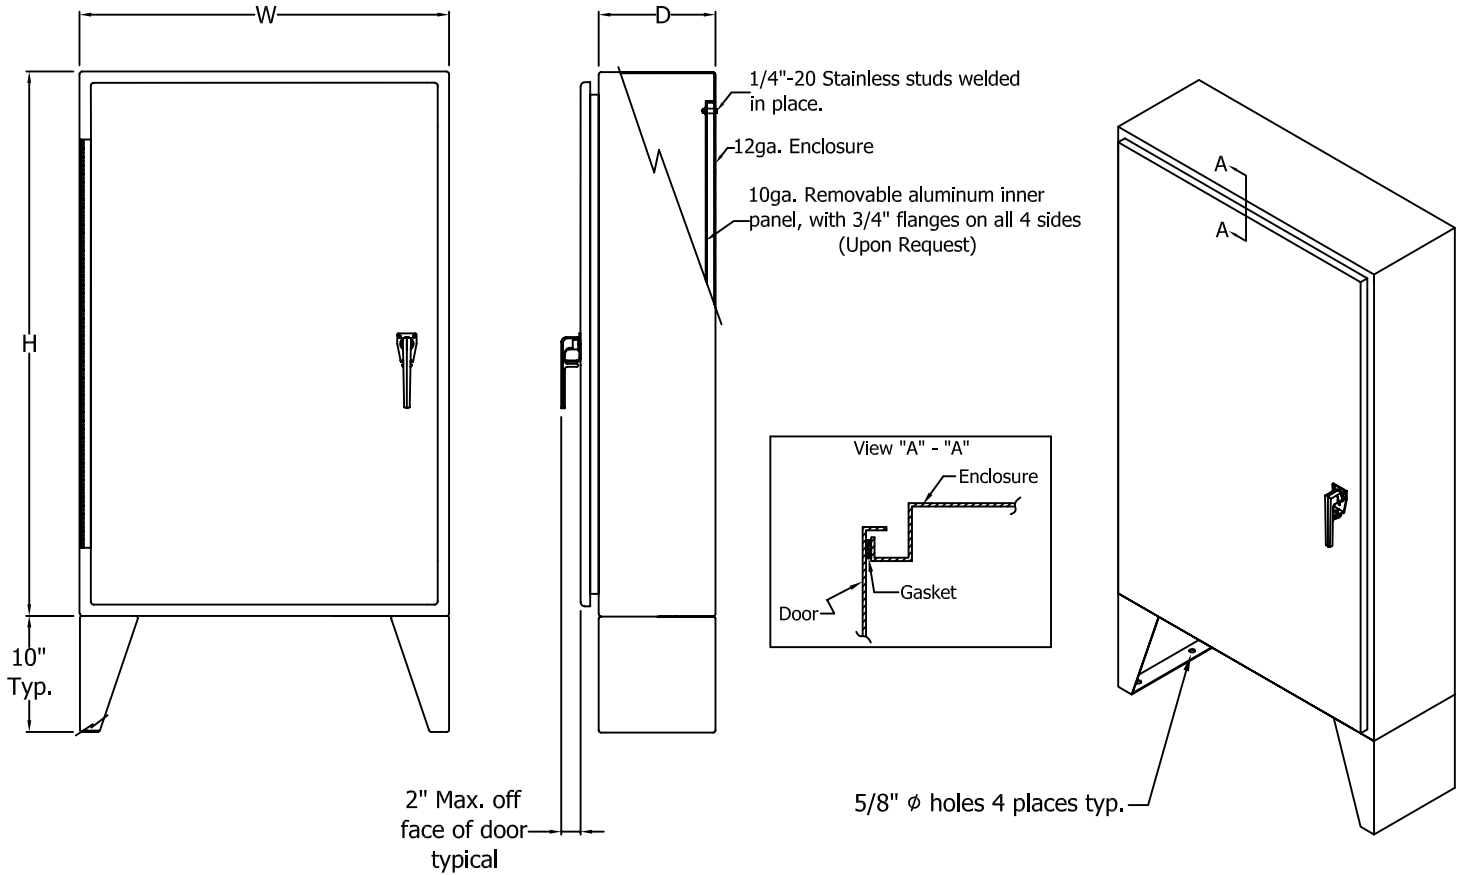

## NEMA 3R Floor-Mounted Equipment Enclosure

- ❑ Floor-mounted enclosures are constructed with all welded seams. Material is galvanized sheet steel, conforming with ASTM A653. In instances where paint is not required, galvanized sheet steel, conforming with ASTM A924, will be used.
- ❑ Single or double doors provided with continuous piano hinges. 3-point latching mechanism supplied with either padlock or keylock handles.
- ❑ Total custom capability allows us to meet a wide range of customer needs. We can supply special sizes, shapes, holes, or cut-outs.
- ❑ Floor-mounted enclosures are constructed in accordance with UL bulletin #50 and NEMA 3R specifications.

DWG. TITLE: NEMA 3R Floor Mounted Equipment Enclosure

DWG. NO.: P10021

MATERIAL: ASTM A924 Galvanized  
ASTM A653 Galvannealed

FINISH: Galvanized - None  
Galvannealed - Painted

NOTICE:  
THIS INFORMATION IS THE PROPERTY OF N.J. SULLIVAN CO.. ANY REPRODUCTION, PUBLICATION OR DISTRIBUTION TO A THIRD PARTY IS STRICTLY FORBIDDEN UNLESS WRITTEN PERMISSIONS ARE GIVEN BY AN AUTHORIZED AGENT OF:  
N.J. SULLIVAN CO., INC.

DFTG.:	DATE: 10/01/01
CHKR.:	DATE:
REV.:	DATE:
REV.:	DATE:
REV.:	DATE:

**N.J.**  
**SULLIVAN Co.**

INCORPORATED  
P.O. BOX 438, STERLING, VIRGINIA 20167  
METAL FABRICATION  
Phone: (703)-464-5944 Fax: (703)-464-5992  
www.njsullivan.com